

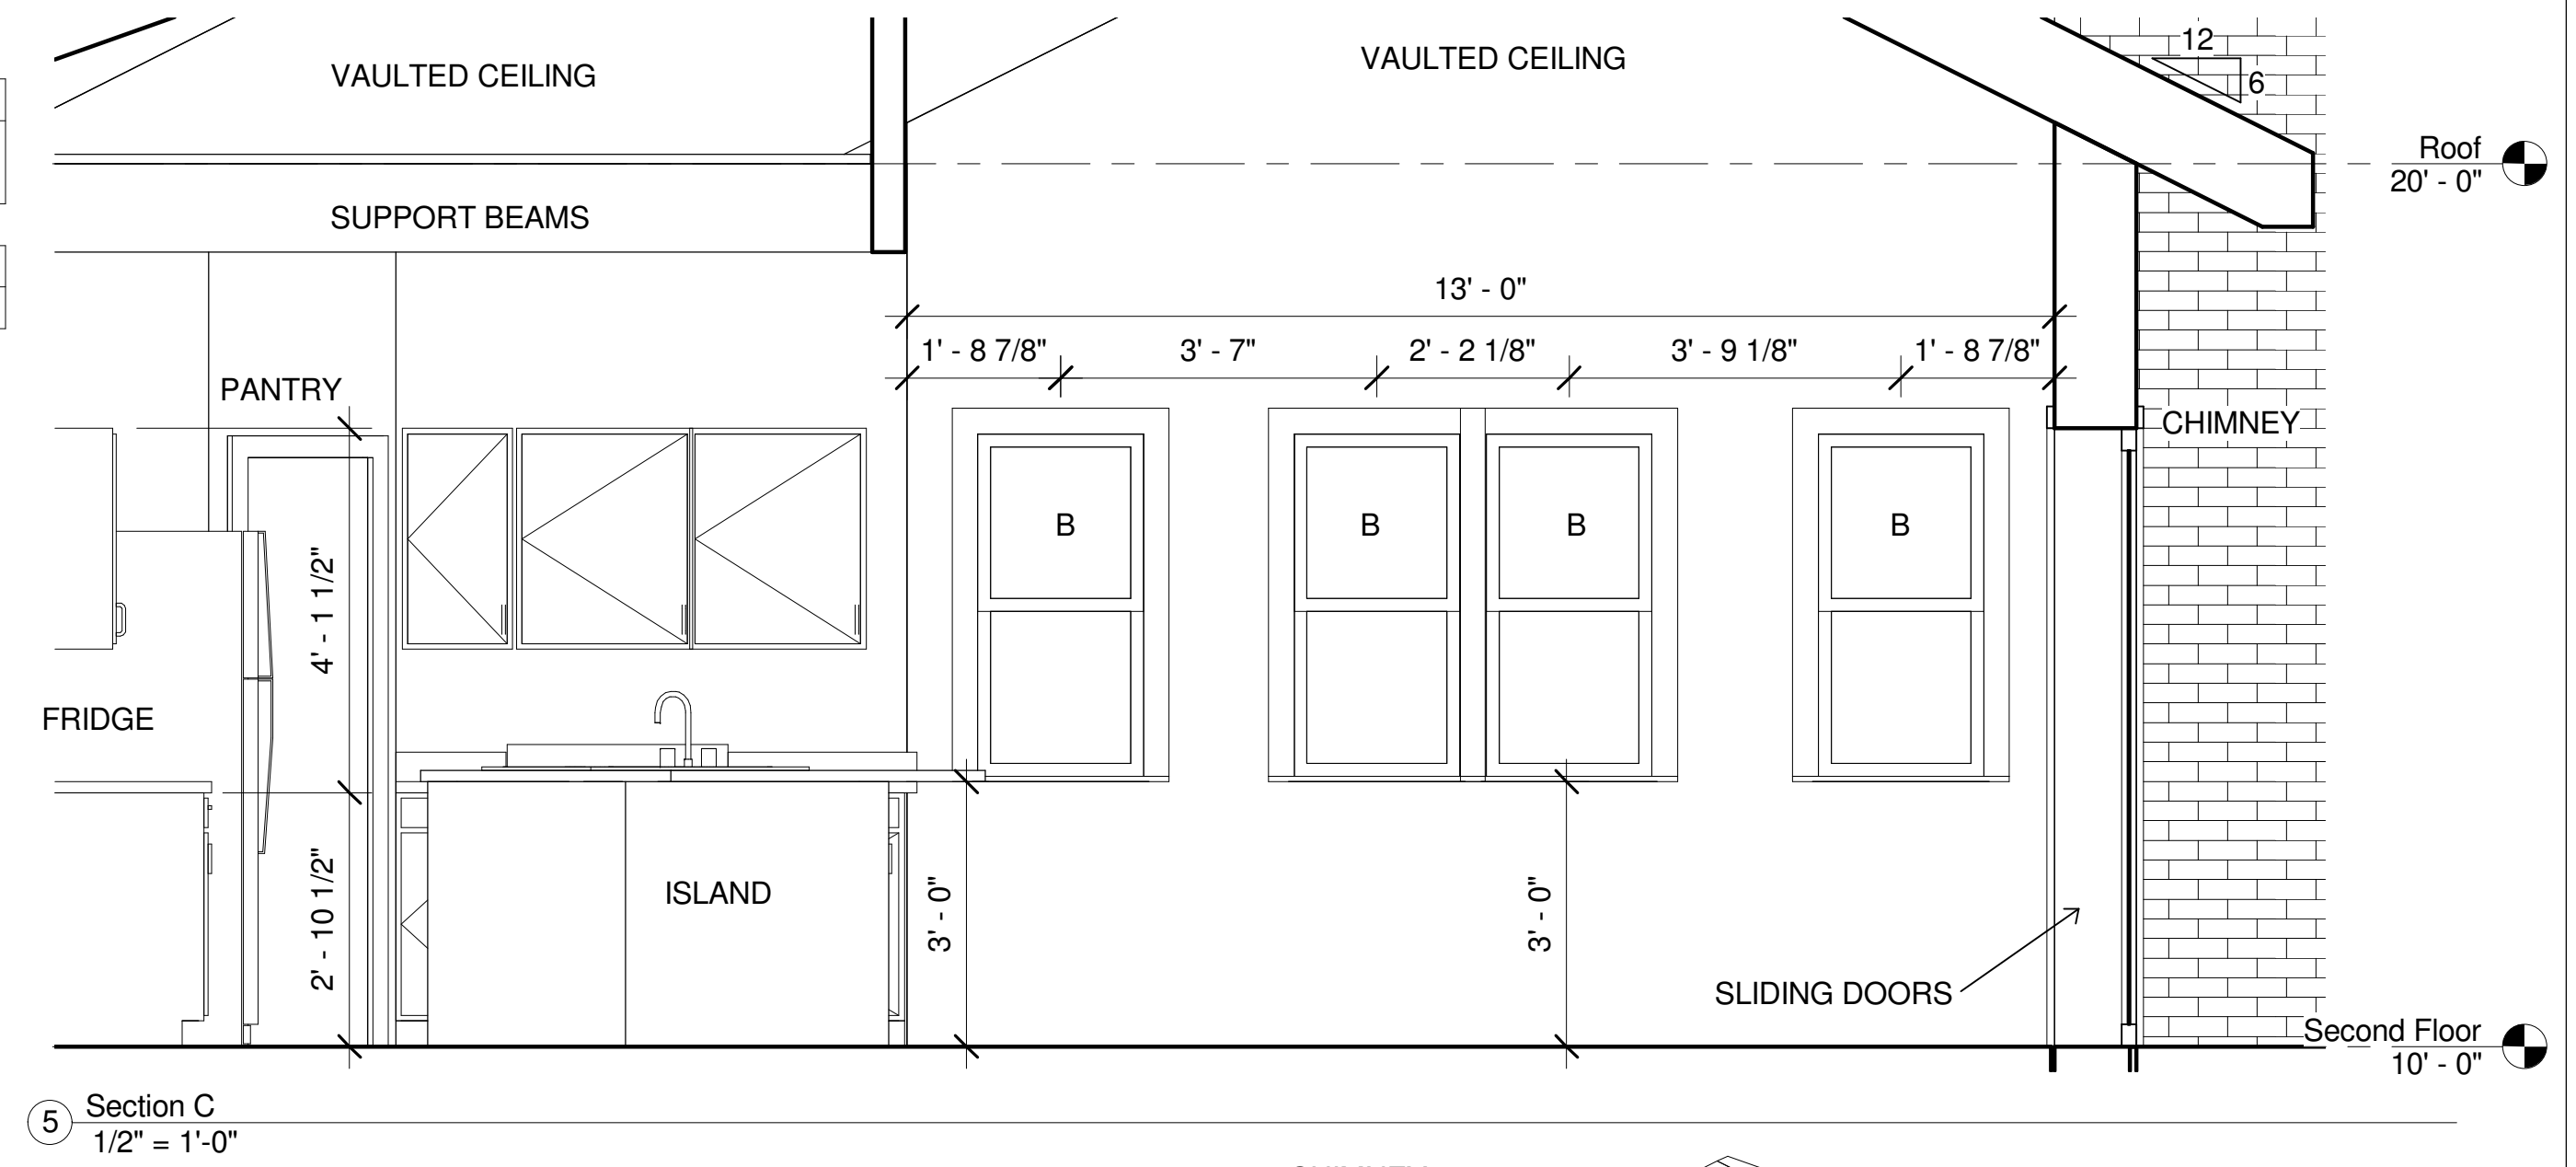


Window Schedule				
Type Mark	Rough Opening Width	Rough Opening Height	Type	Head Height
A	3'-0"	4'-0"	Double Hung with Trim	7'-0"
B	2'-0"	4'-0"	Double Hung with Trim	7'-0"

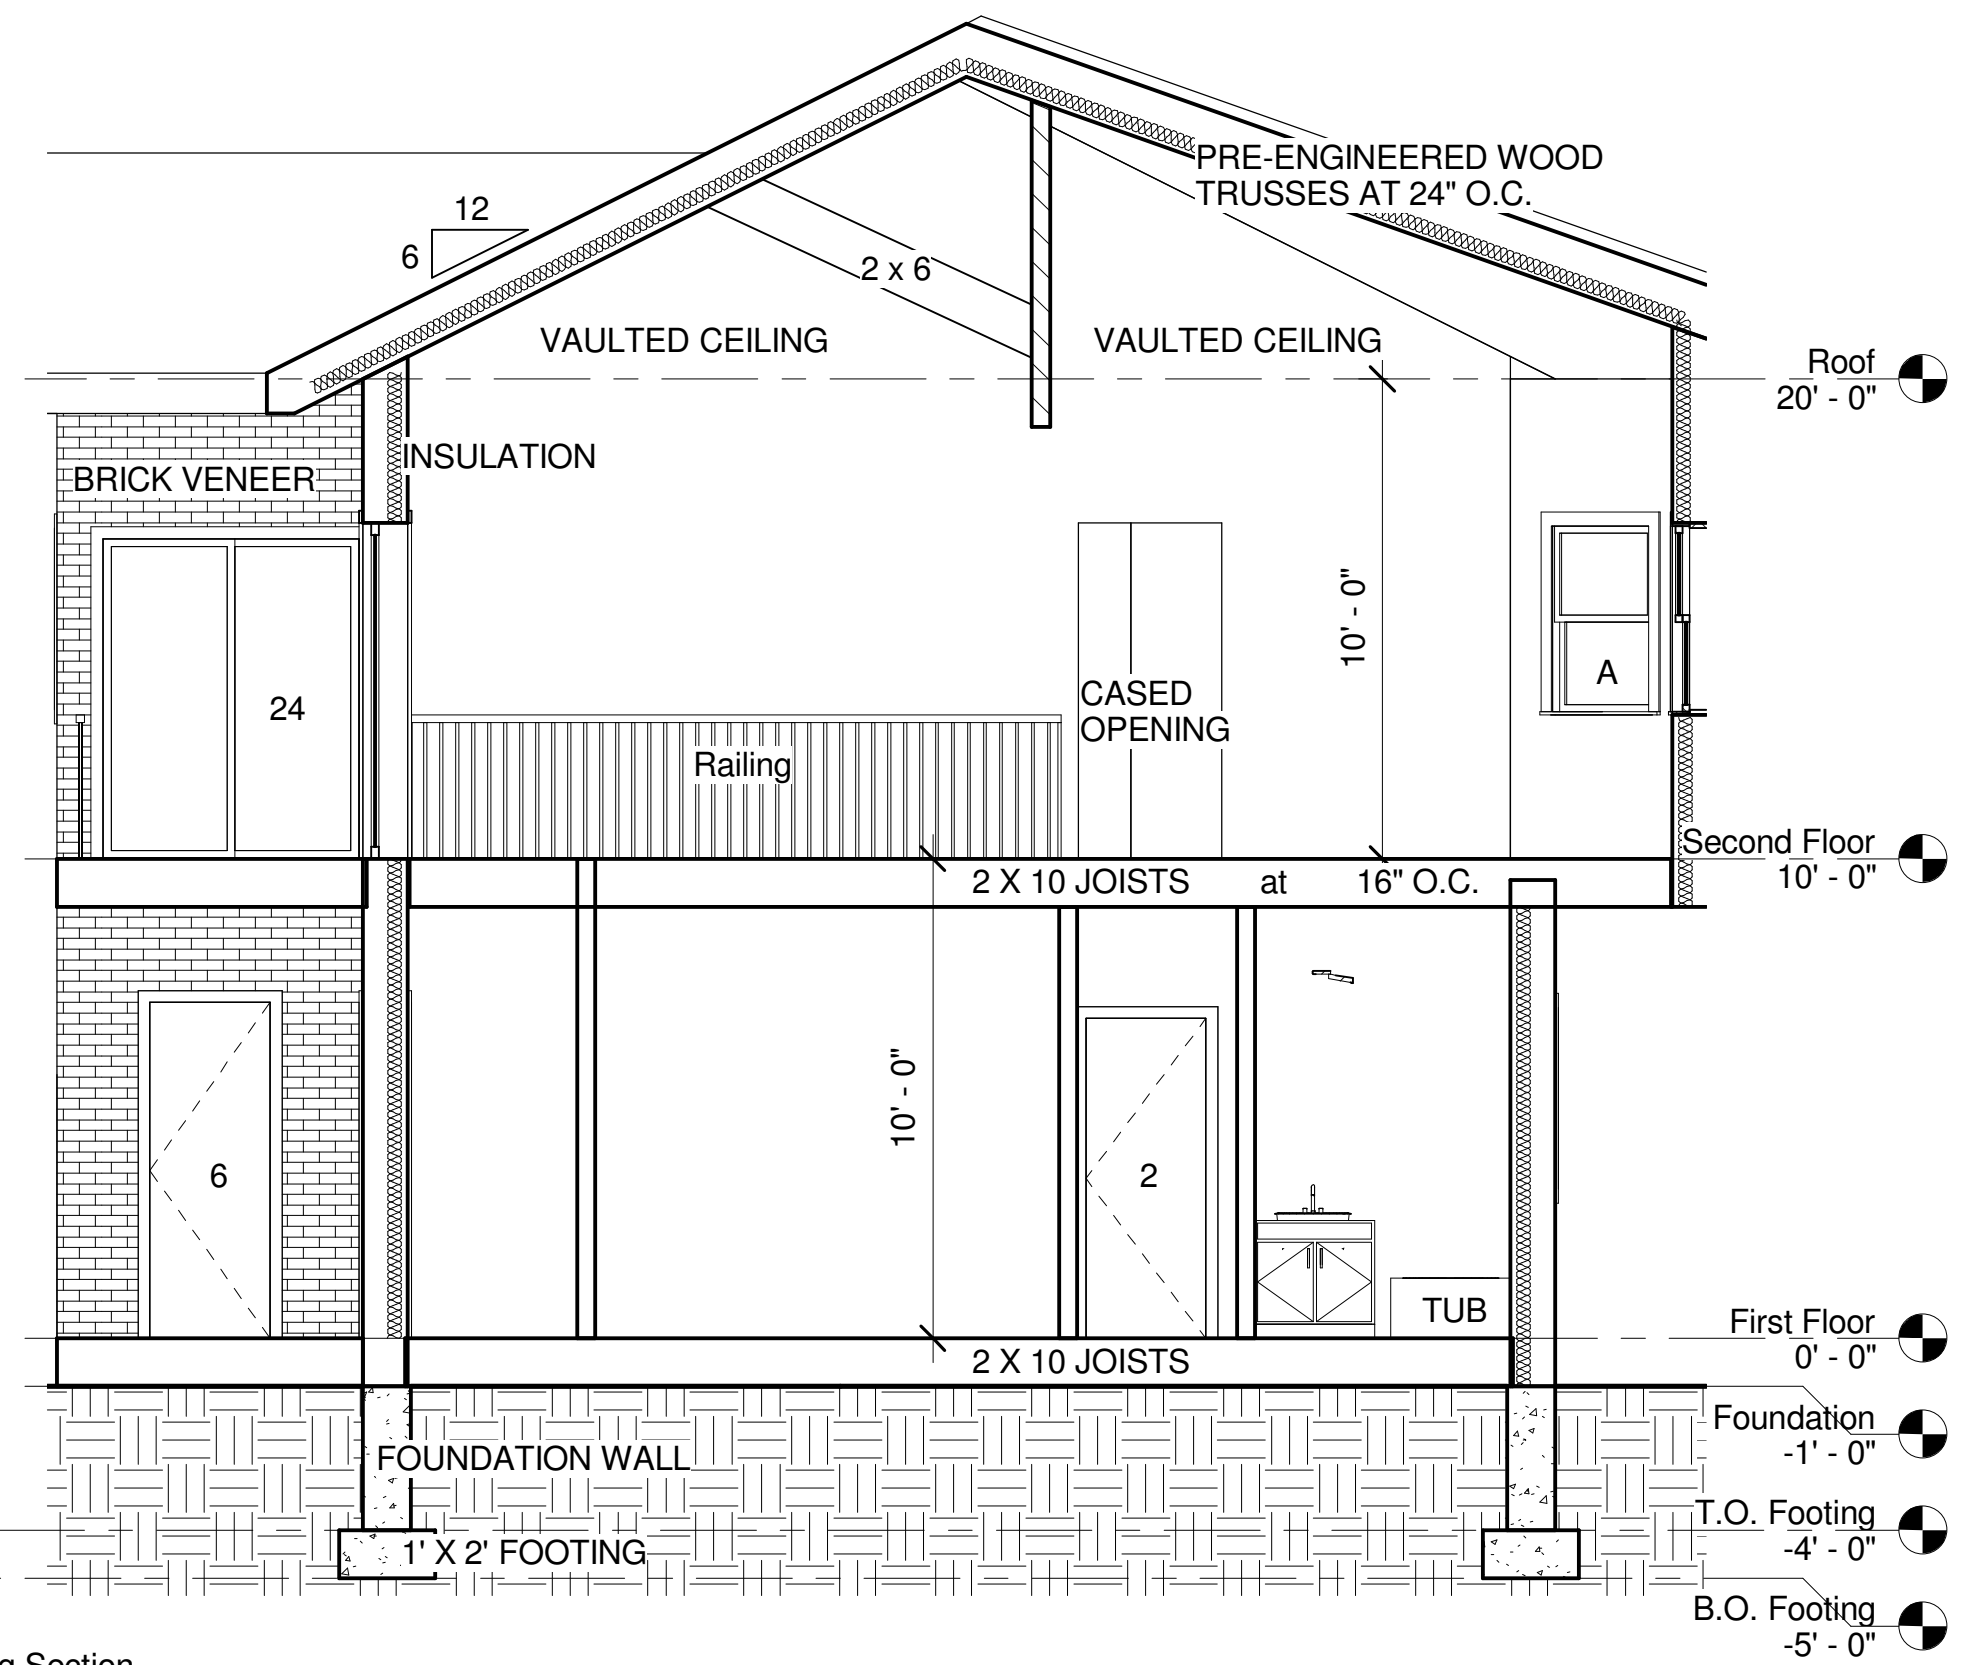

Door Schedule		
Door Number	Door Type	Door Size
1	38	30" x 80"
2	38	30" x 80"
3	38	30" x 80"
5	34	36" x 84"
6	37	30" x 84"
7	57	8" x 6'-6"
10	37	30" x 84"
11	38	30" x 80"
12	38	30" x 80"
13	38	30" x 80"

Door Schedule		
Door Number	Door Type	Door Size
14	38	30" x 80"
16	58	24" x 30"
17	59	48" x 84"
18	63	72" x 84"
19	63	72" x 84"
20	38	30" x 80"
21	38	30" x 80"
22	38	30" x 80"
23	58	24" x 30"
24	64	68" x 80"

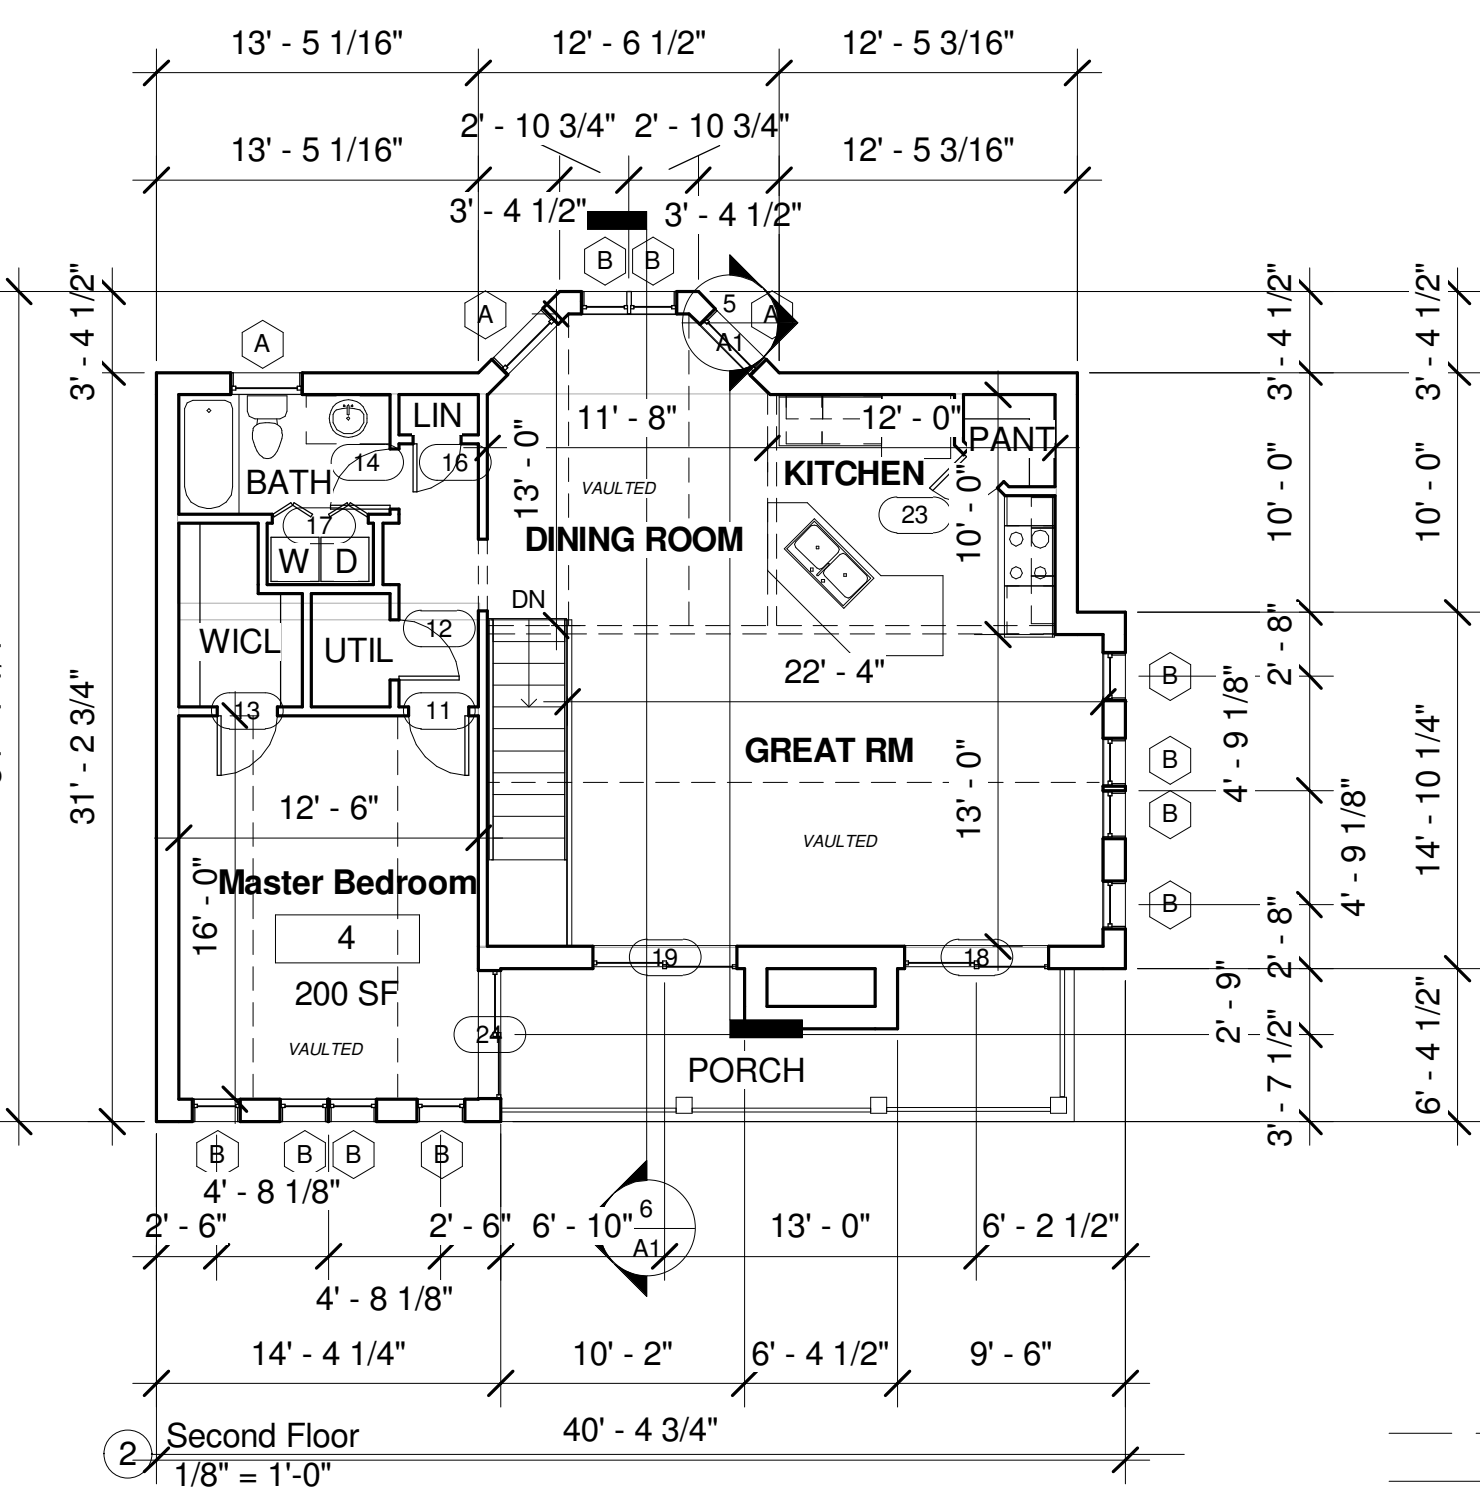